

ENTR


rad

ARE 8' X 10'

ARENA

E = ELECTRICAL BOX 3'X3'

CONNECTICUT COLLEGE ATHLETIC CENTER NEW LONDON, CT

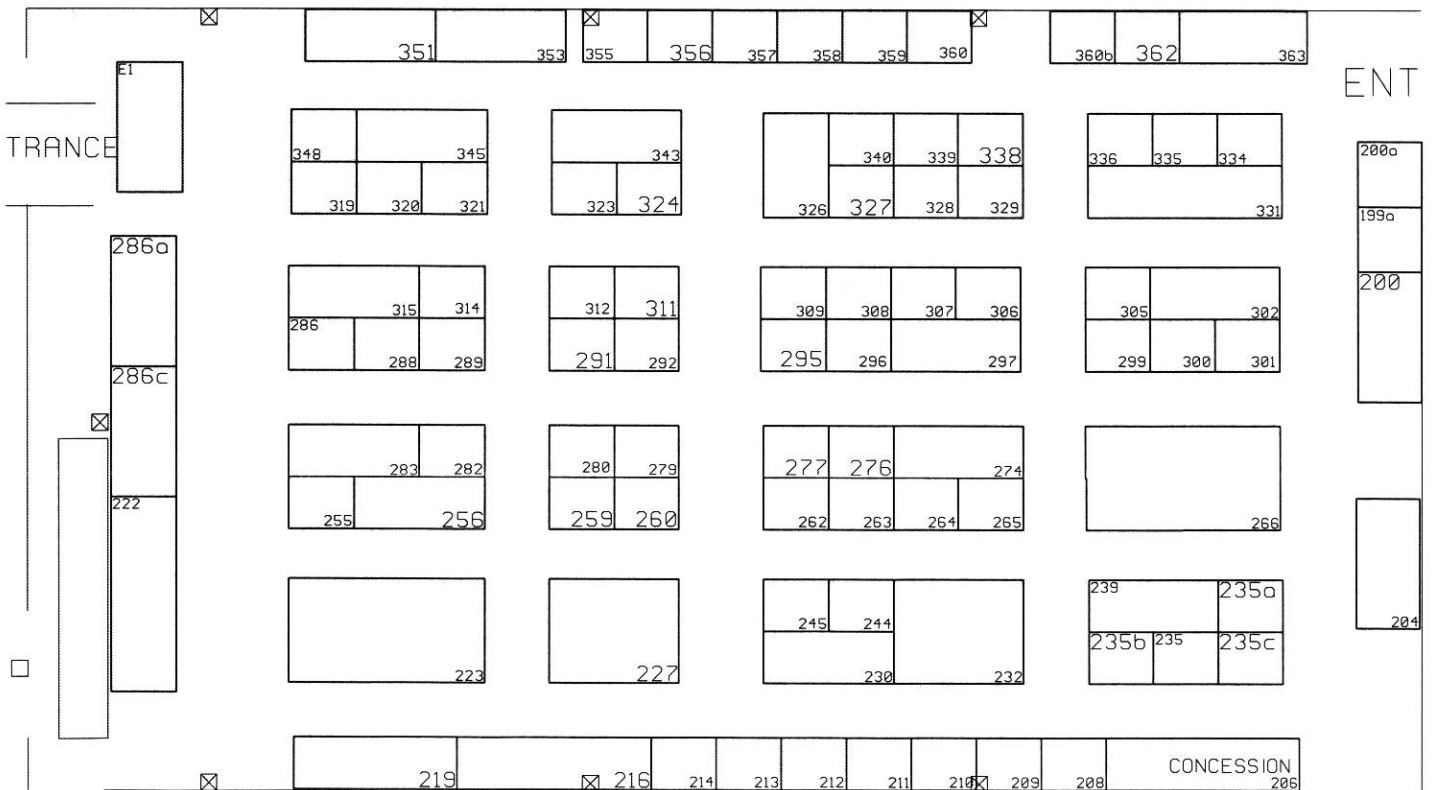

ENT

ENTRANCE

CONCESSION